




design proposal

STRATHALLAN CORNER - TIMARU CBD

public facilities

LOCATION PLAN

scale 1:200

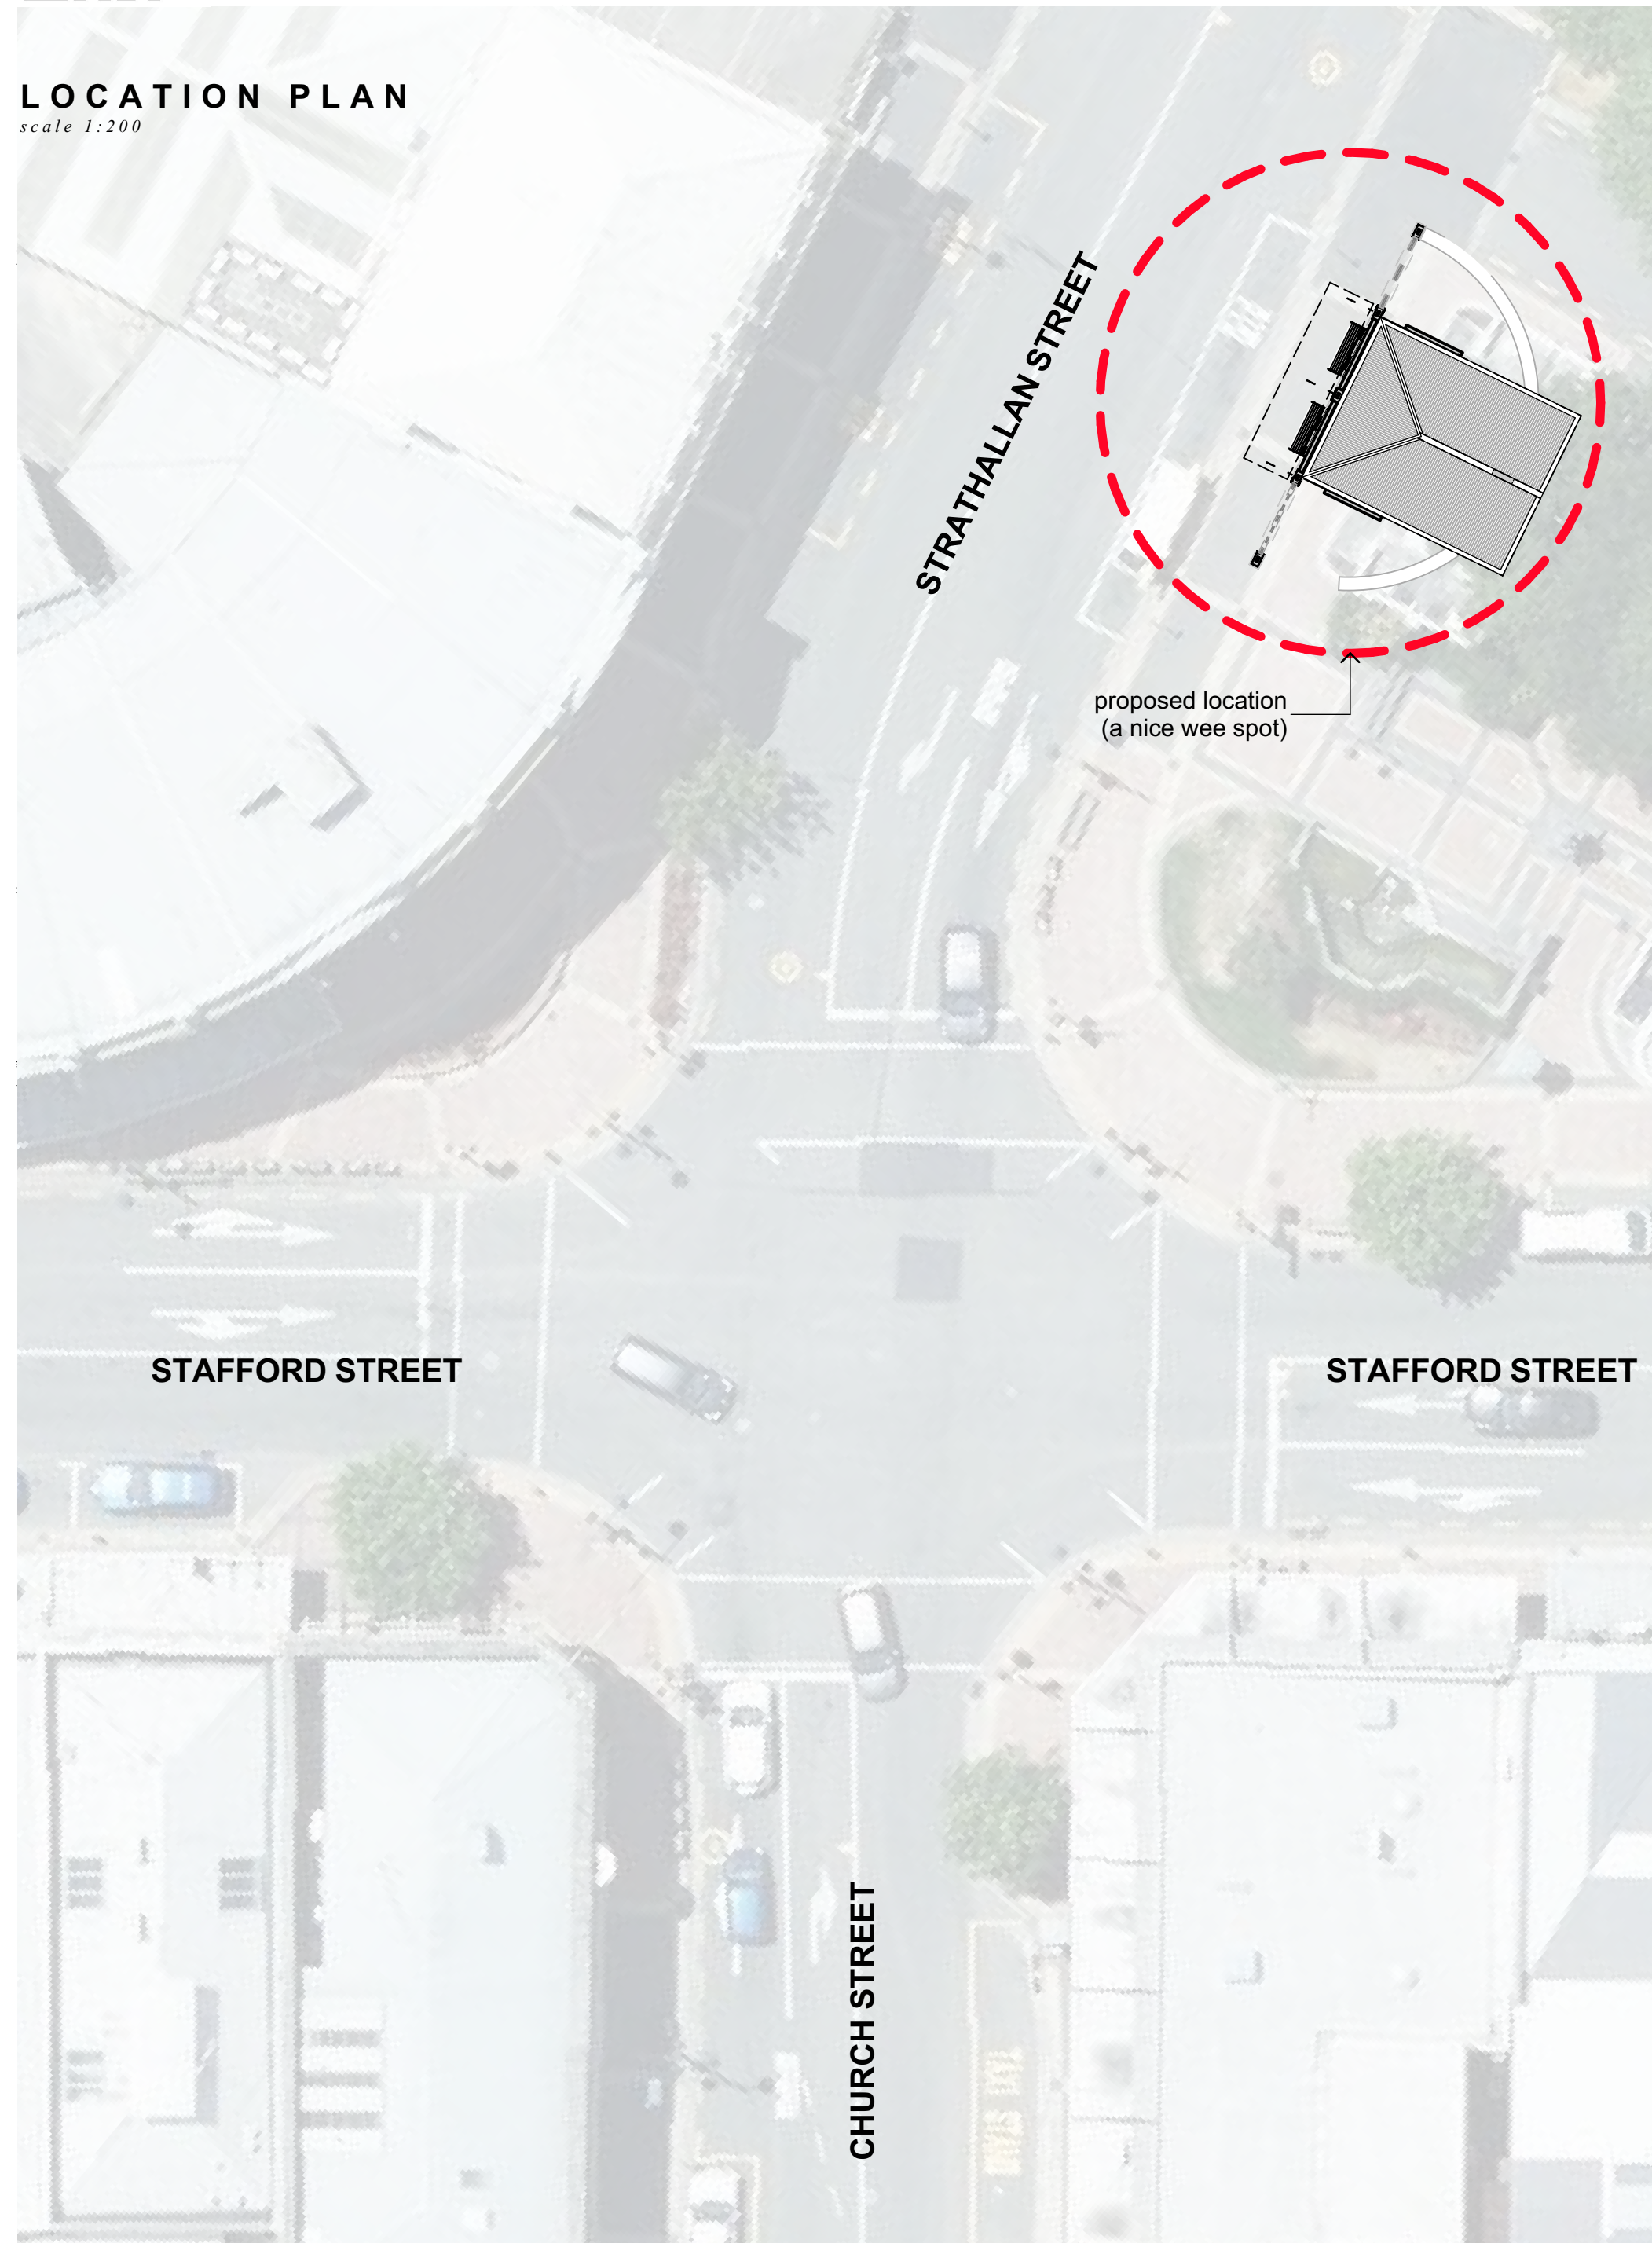



FLOOR PLAN

scale 1:50

LEGEND

- 1 covered MyWay bus-stop
- 2 toilet cubicle
- 3 family + accessible cubicle
- 4 pou -drinking and bottle-fill
- 5 seating
- 6 hand wash area
- 7 service 'lane'
- 8 existing paving
- 9 bluestone paving
- 10 raised garden beds

pedestrian route

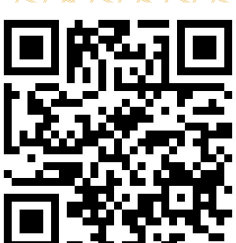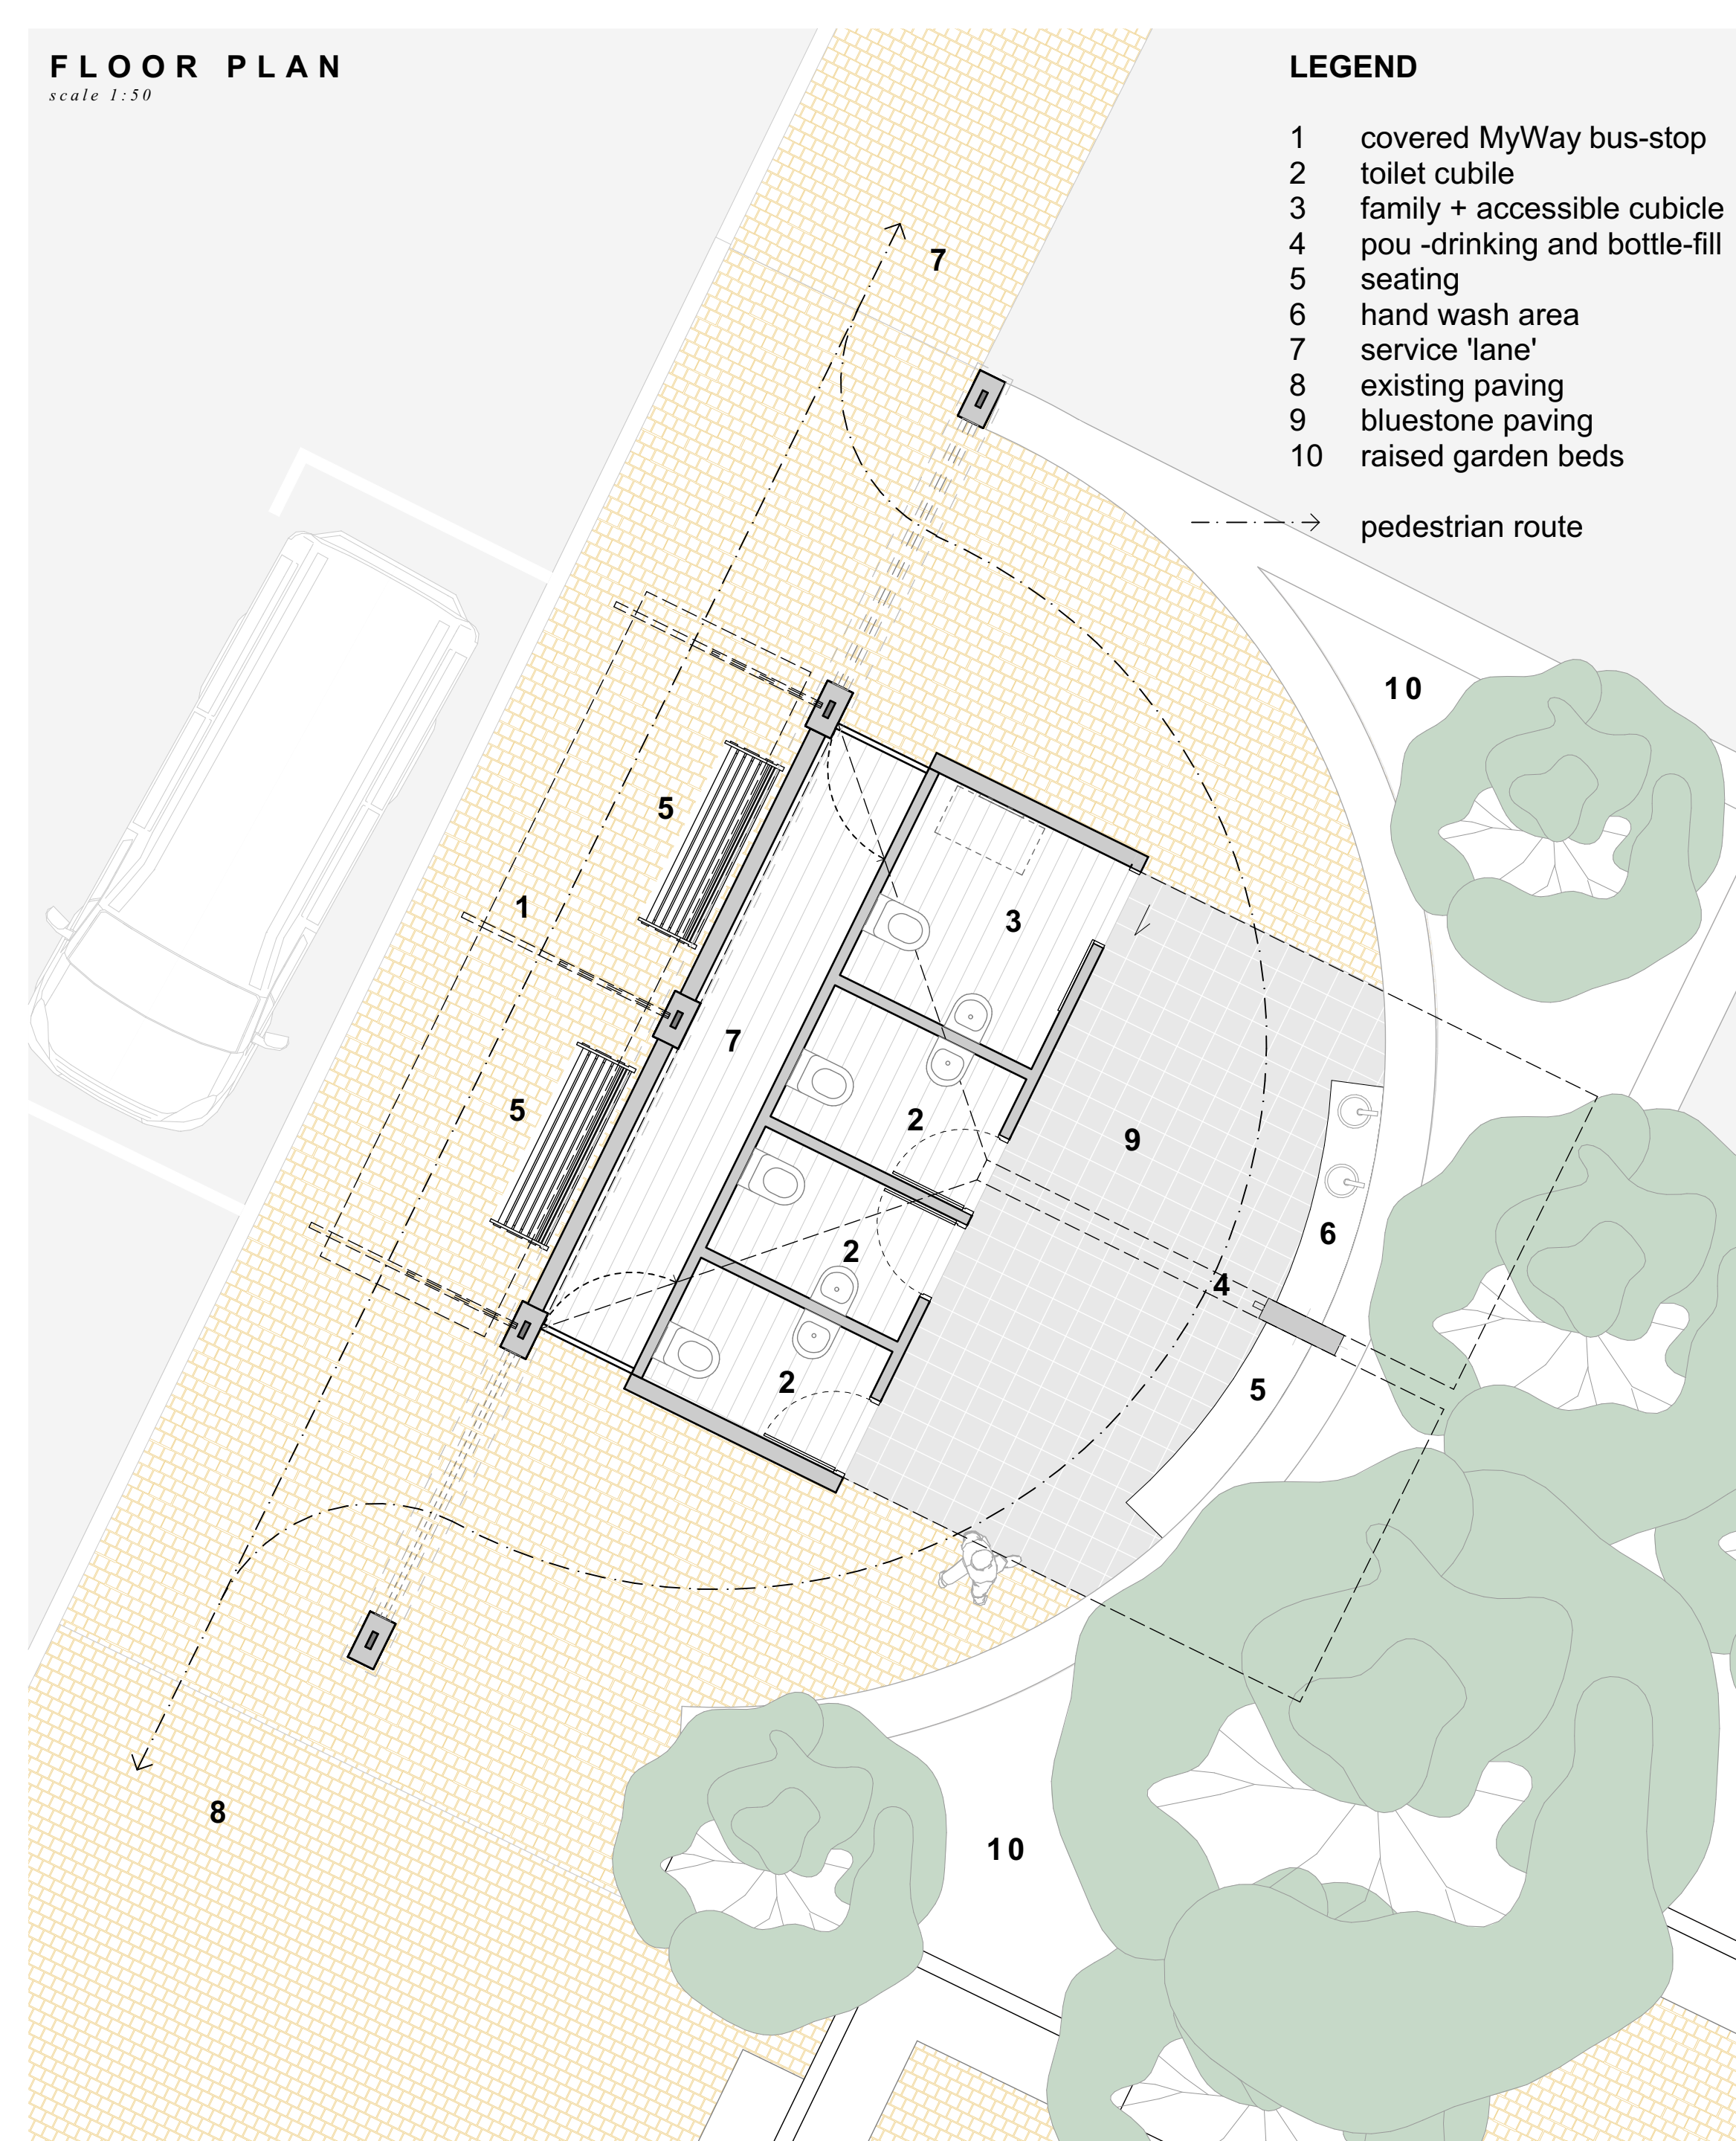

design proposal

STRATHALLAN CORNER - TIMARU CBD

public facilities