
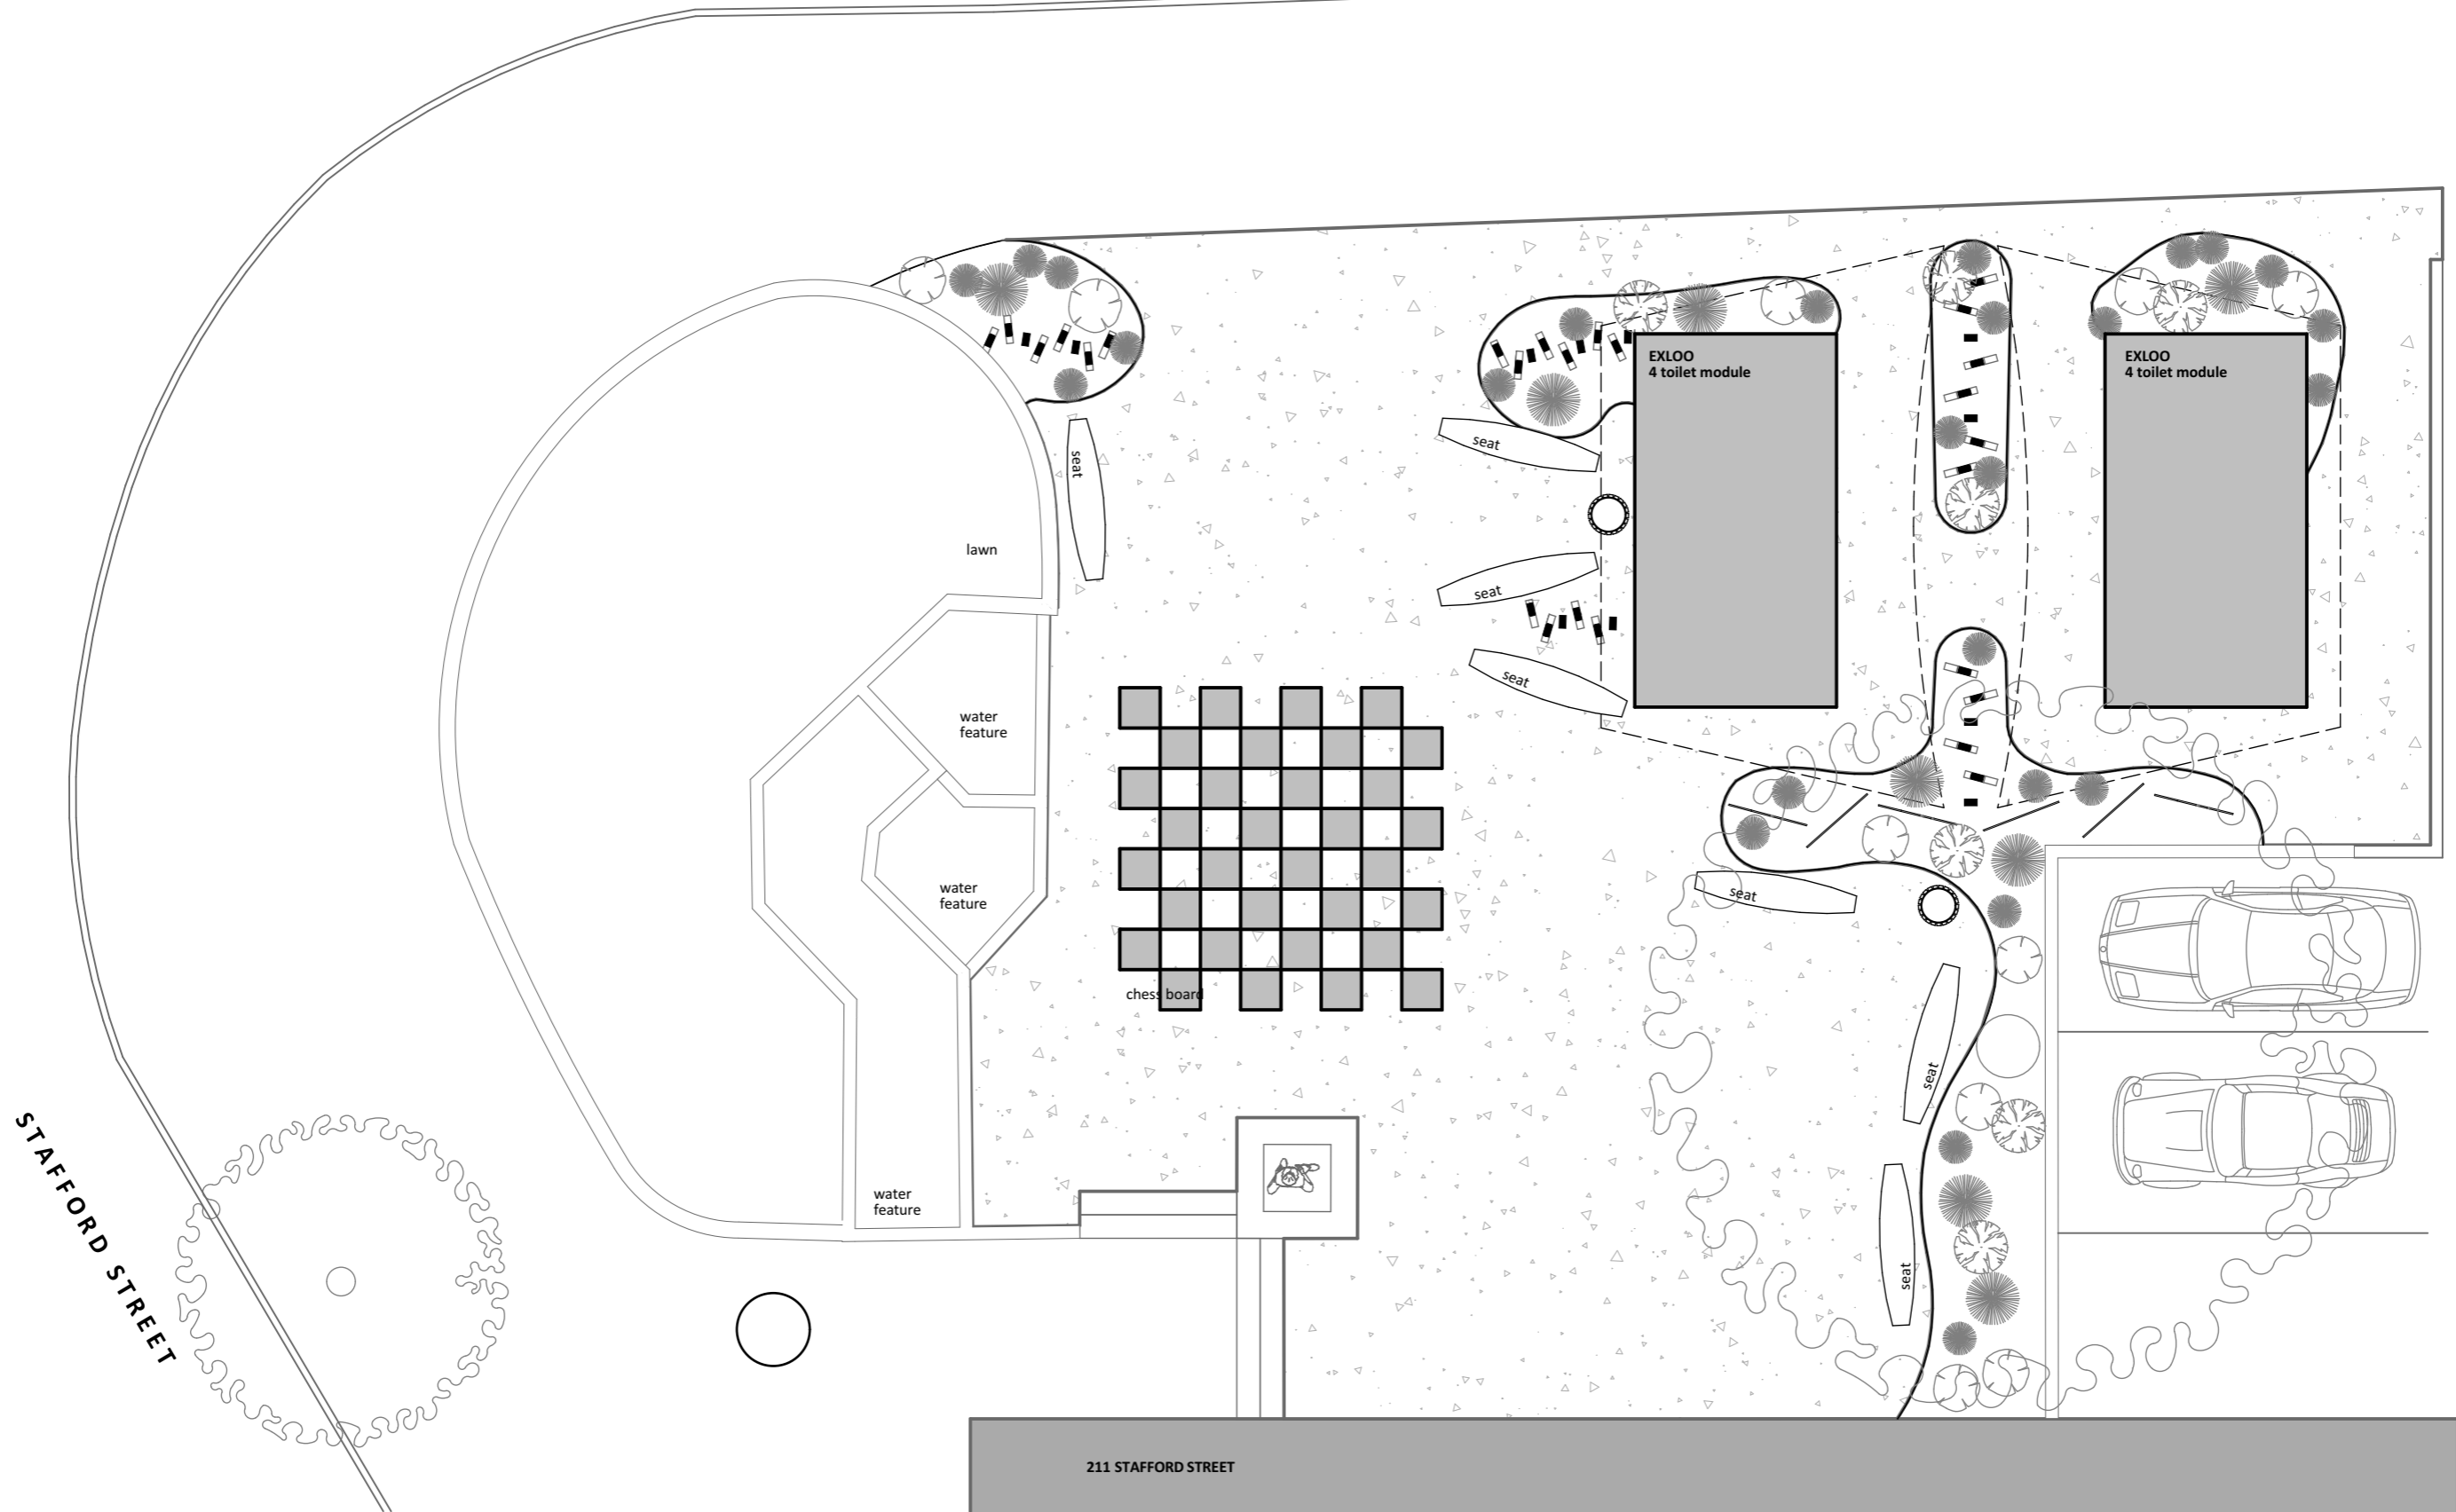


PROPOSED PLAN
SCALE 1:100

STRATHALLAN STREET

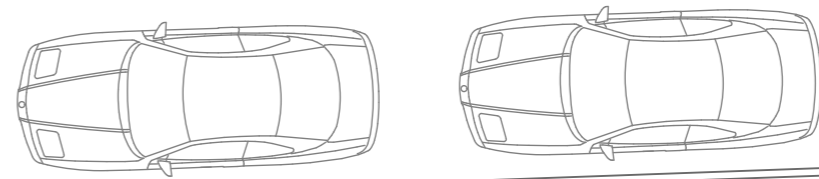


NORTH ELEVATION

SCALE 1:100



EAST ELEVATION

SCALE 1:100

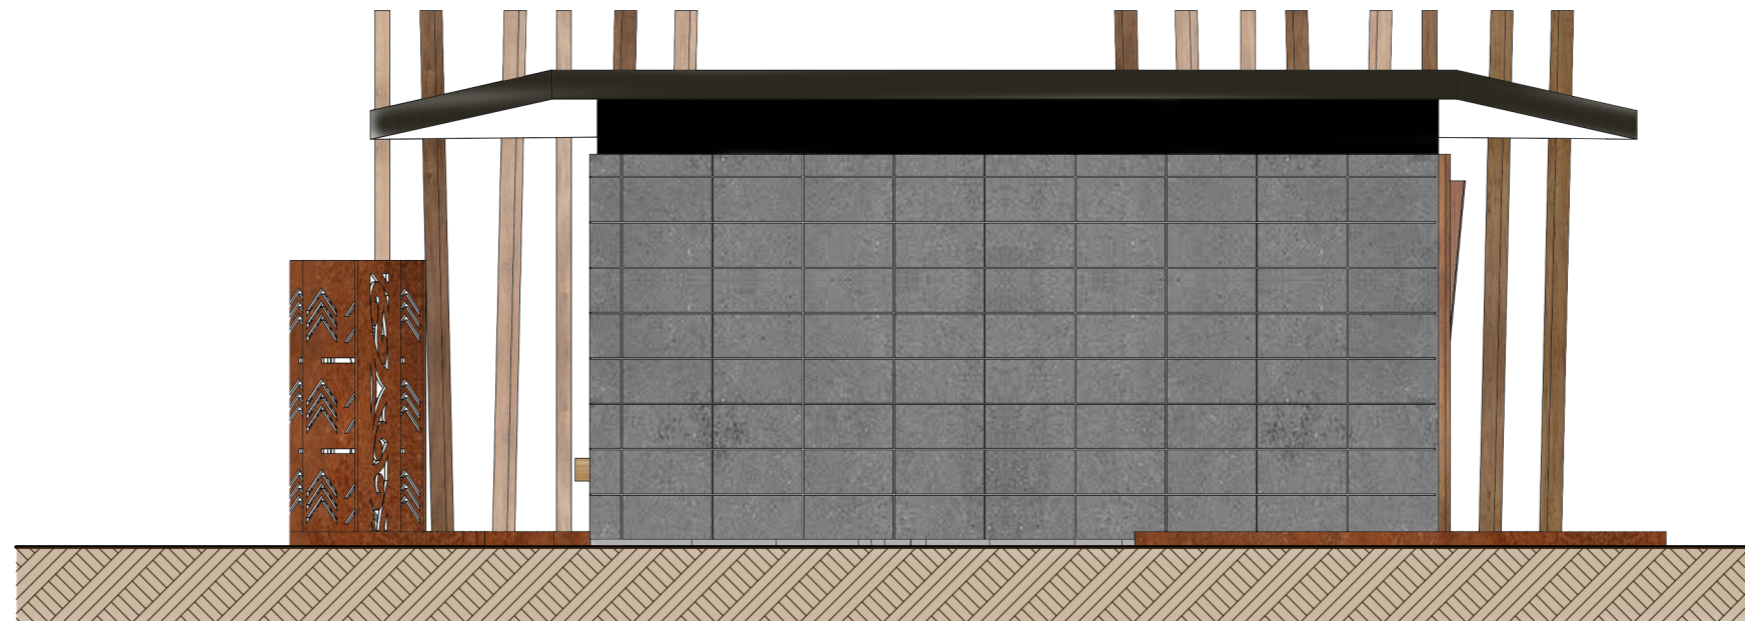


Timaru District Council
Strathallan Street Toilets

02 of 4 elevations

240002 15 March 2024 no part of this drawing shall be reproduced in any form, copyright remains with Silva Studio unless written approval is given



SOUTH ELEVATION
SCALE 1:100

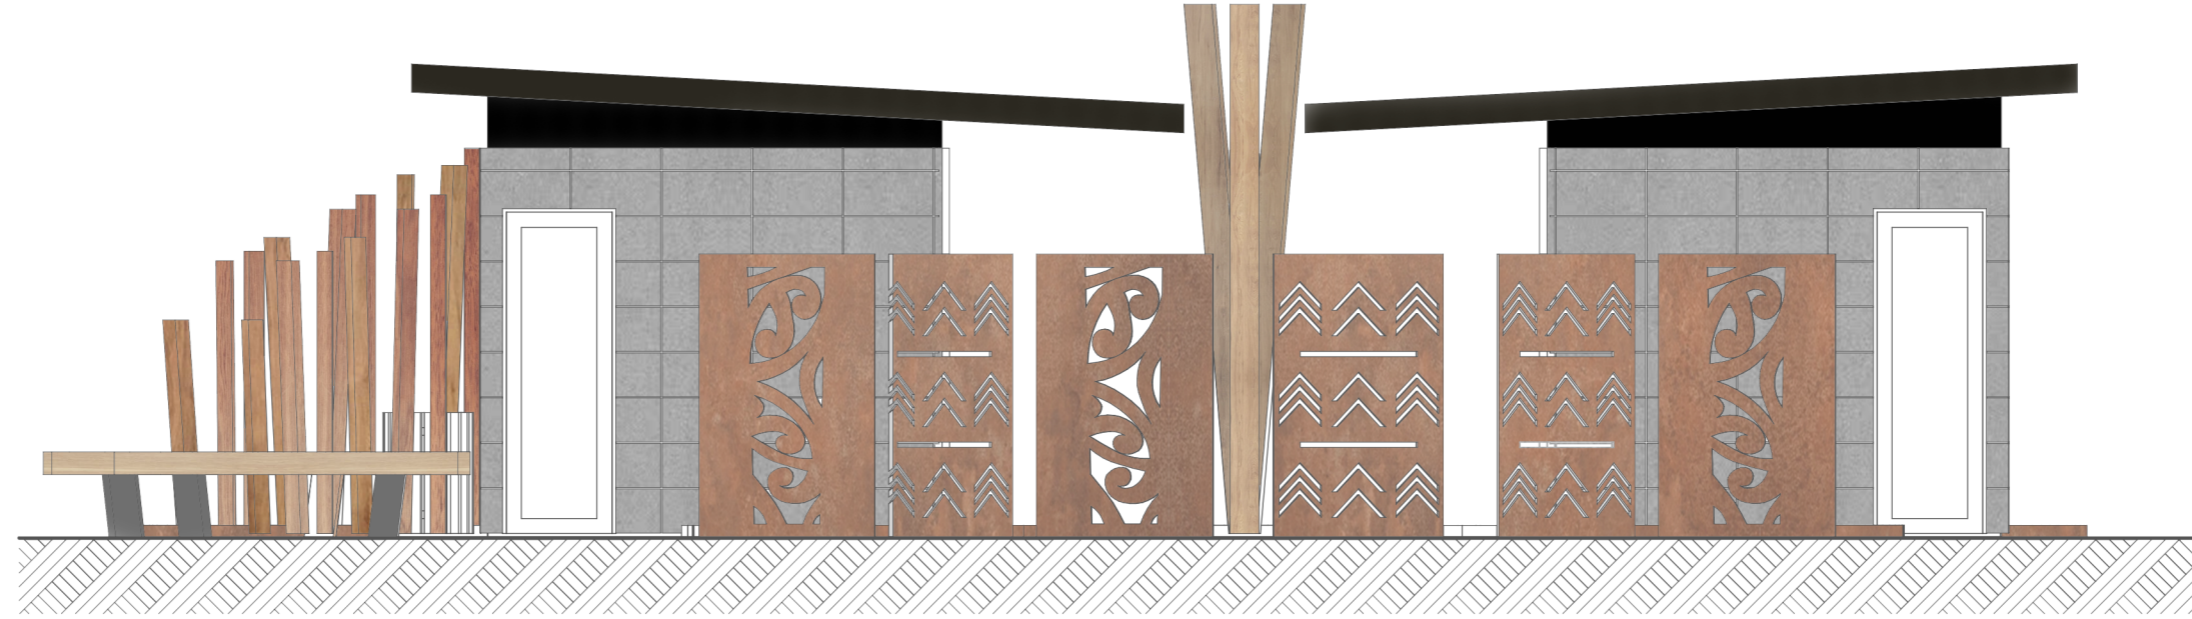

WEST ELEVATION
SCALE 1:100

