



1 EAST ELEVATION
Scale: 1 : 150

EAST ELEVATION




THE BAY HILL - MIXED USE DEVELOPMENT, TIMARU
THEBUCHANGROUP

SK- 2000

THE BUCHAN GROUP

915010
JANUARY 2017

1:150 @A1 & 1:300 @A3

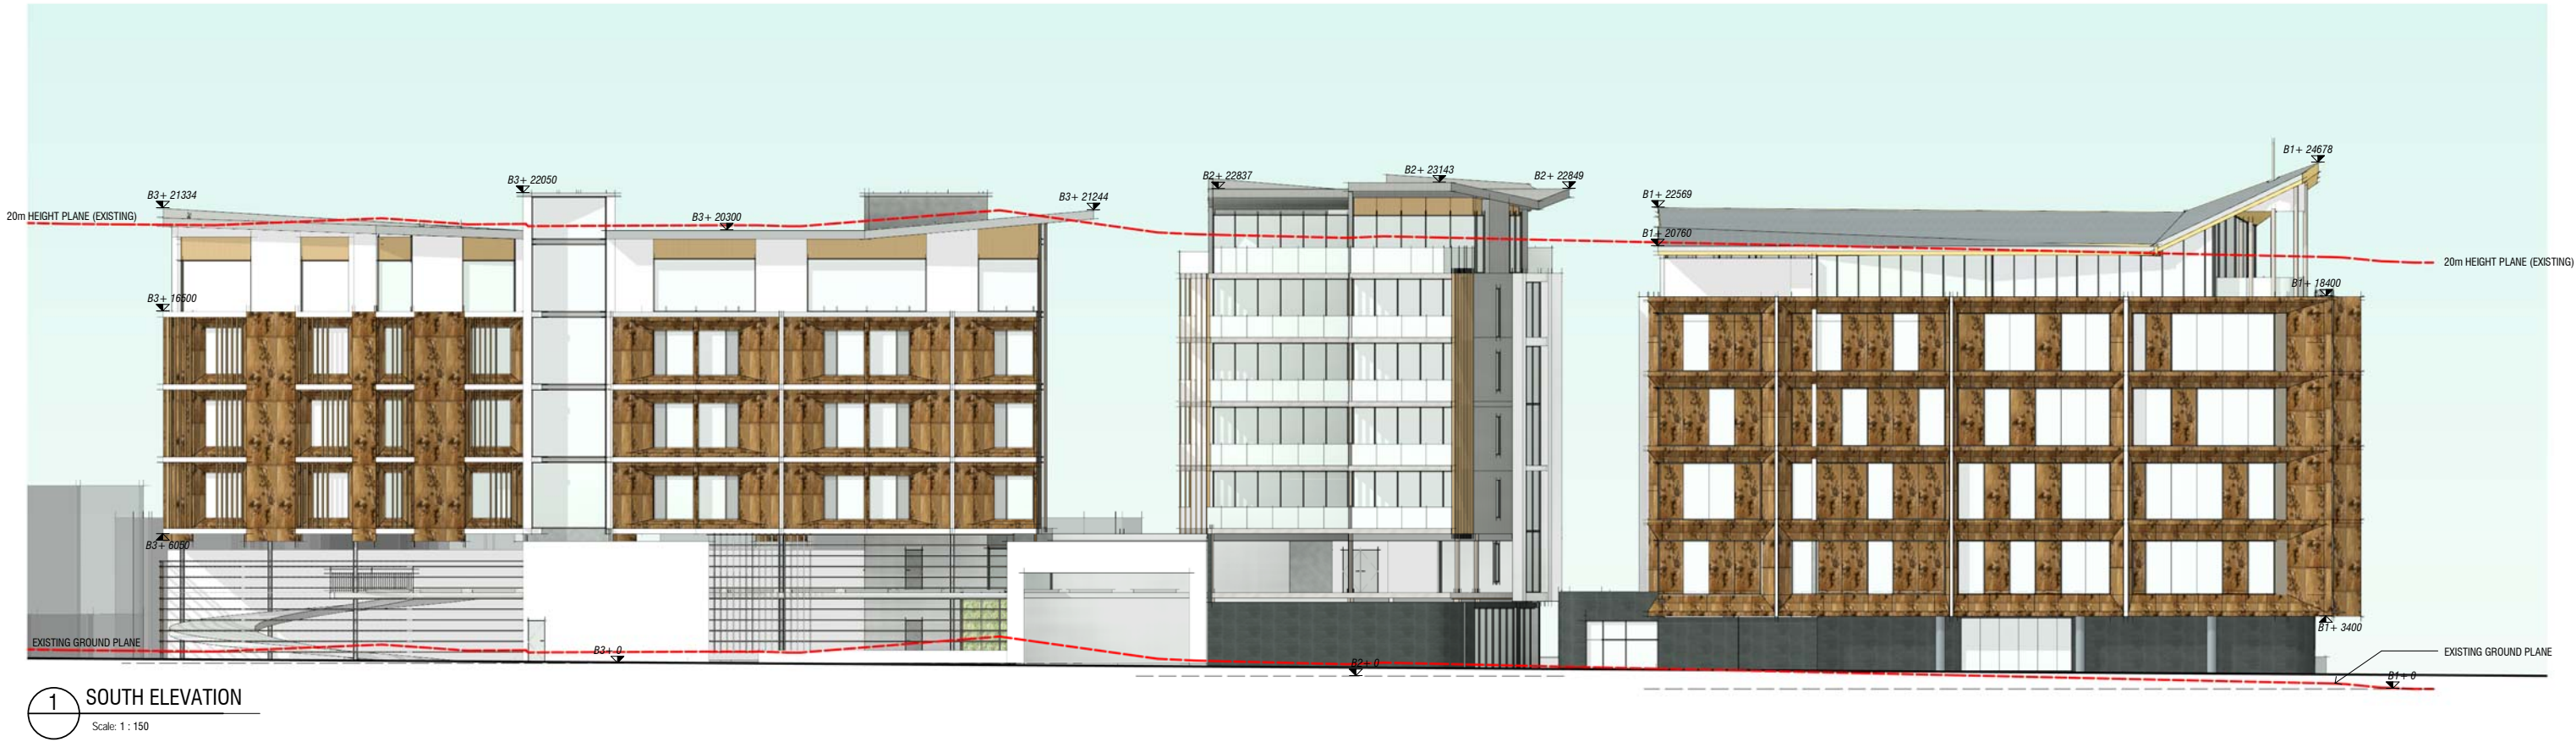

SOUTH ELEVATION



THE BAY HILL - MIXED USE DEVELOPMENT, TIMARU
THEBUCHANGROUP

SK- 2001

THE BUCHAN GROUP

915010
JANUARY 2017

1:150 @A1 & 1:300 @A3



1 WEST ELEVATION
Scale: 1 : 150

WEST ELEVATION



THE BAY HILL - MIXED USE DEVELOPMENT, TIMARU
THEBUCHANGROUP

915010
JANUARY 2017

2002 THE BUCHAN GROUP



1 INTERNAL BOUNDARY ELEVATION - NORTH
Scale: 1 : 150

ELEVATIONS



THE BAY HILL - MIXED USE DEVELOPMENT, TIMARU
THEBUCHANGROUP

2003


THE BUCHAN GROUP

915010
JANUARY 2017

1:150 @A1 & 1:300 @A3



1 INTERNAL BOUNDARY ELEVATION - WEST (A)
Scale: 1 : 150

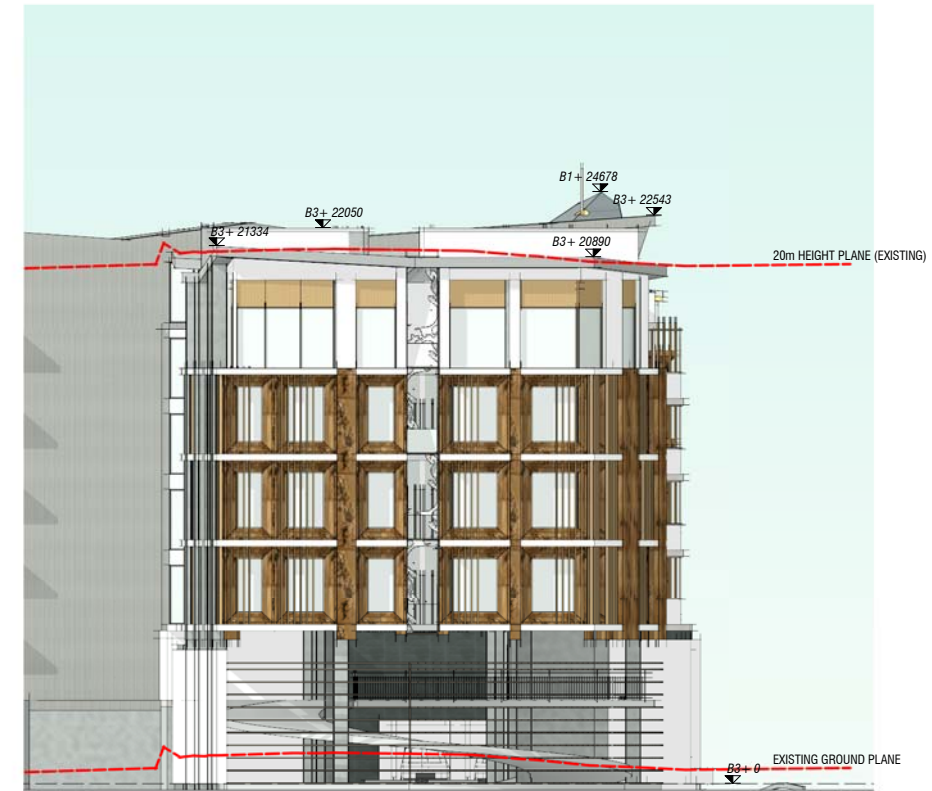

2 INTERNAL BOUNDARY ELEVATION - WEST (B)
Scale: 1 : 150

ELEVATIONS



THE BAY HILL - MIXED USE DEVELOPMENT, TIMARU
THEBUCHANGROUP

915010
JANUARY 2017

2004 THE BUCHAN GROUP