


**1 SECTION**  
A2.01 Scale 1:200 (A3)

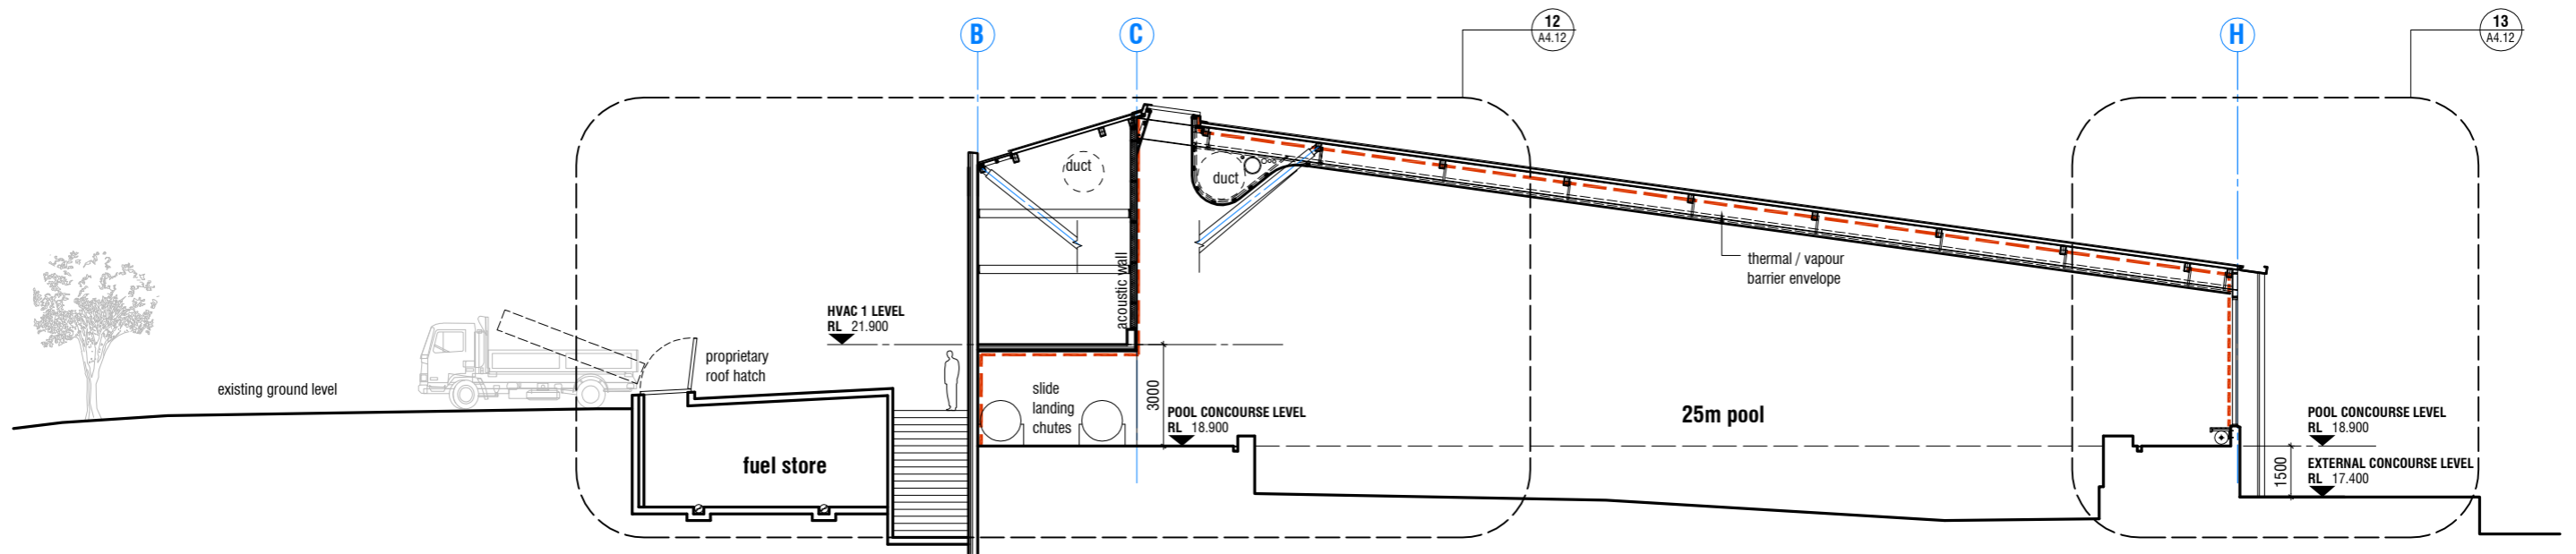

**2 SECTION**  
A2.01 Scale 1:200 (A3)

Rev	Date	Description

ISSUED FOR:  
**Tender & Bldg Consent**  
**16.06.10**

**BOON GOLDSMITH BHASKAR BREBNER**  
team architects

Boon Goldsmith Bhaskar Brebner Team Architects Ltd  
131 Courtenay Street New Plymouth 4310 New Zealand  
t. +64 6 757 3200 f. +64 6 758 1344  
office@bgb-ta.co.nz www.teamarchitecture.co.nz

Proud to be an event sponsor of **WOMAD**

Job Title  
**Caroline Bay AQUATIC CENTRE**


Te Weka Street Timaru  
for Timaru District Council

Architect	Checked	Drawn	Date
GB	--	--	Nov 2009


Drawing Title  
**CROSS SECTIONS 1 & 2**

Scale [A3]	Job No.	Drawing No.	Rev.	Print Date
1:200	5302	A4.01	0	14.06.10

ALL CONTRACTORS MUST VERIFY ALL DIMENSIONS ON THE JOB BEFORE COMMENCING ANY WORK. DO NOT SCALE. © COPYRIGHT ON THESE DRAWINGS IS RESERVED.

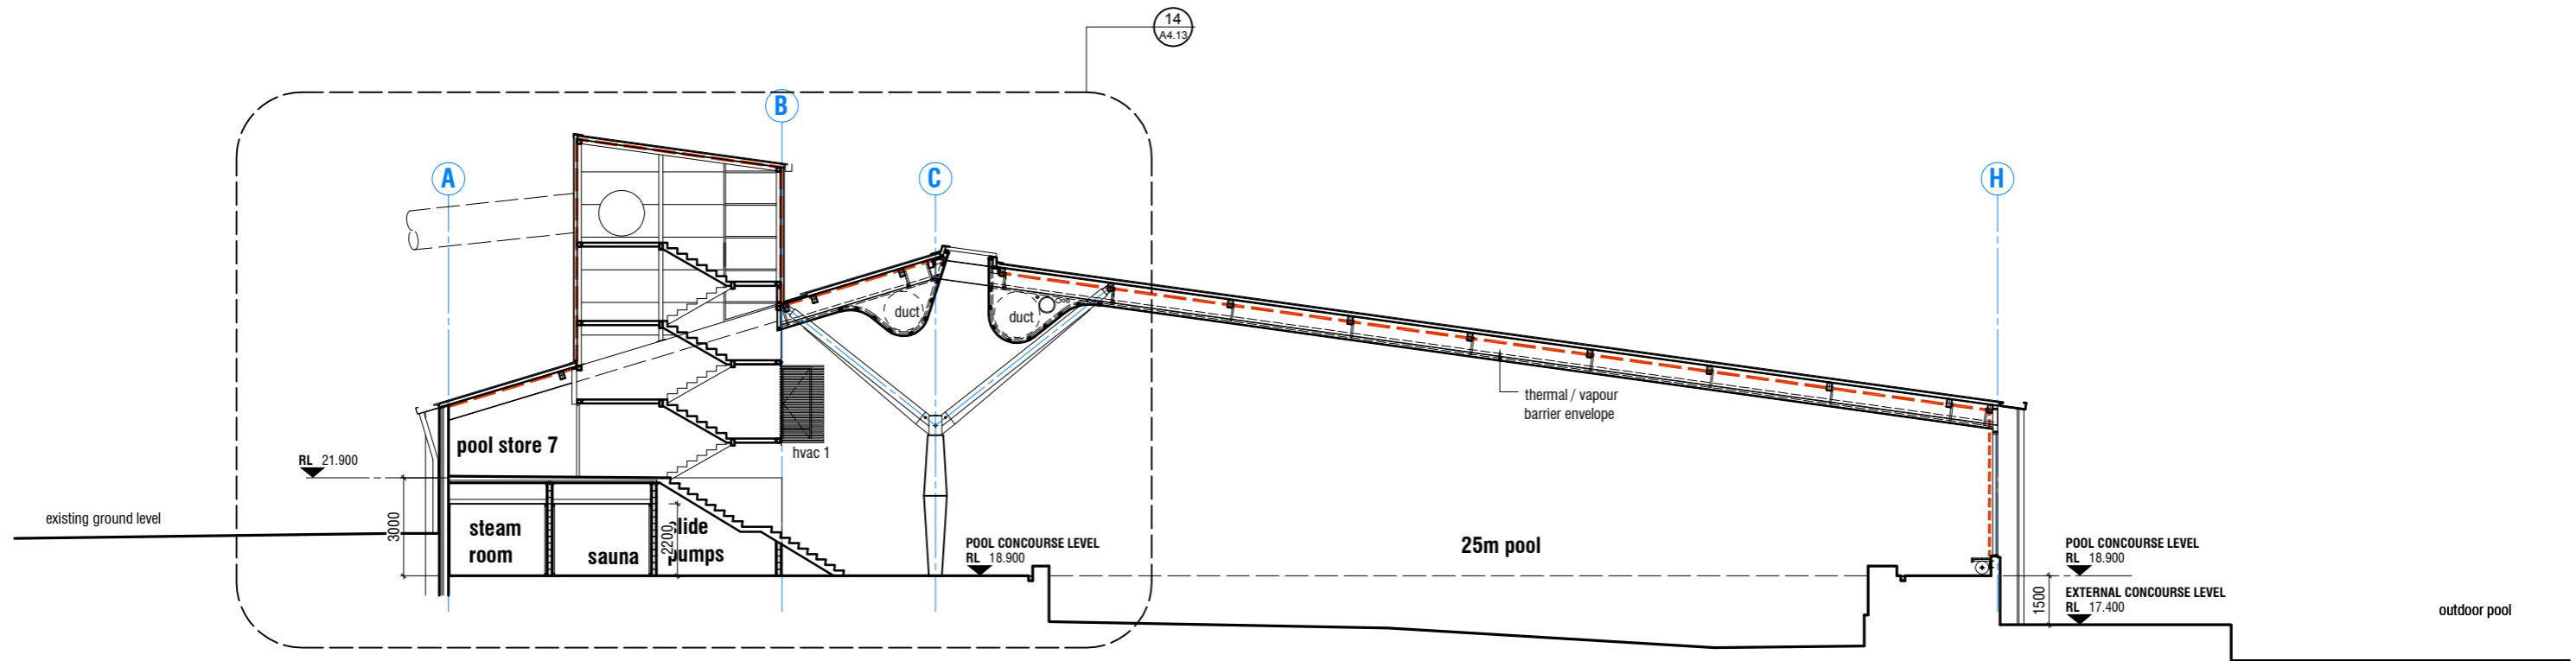

**SECTION 3**  
A2.01

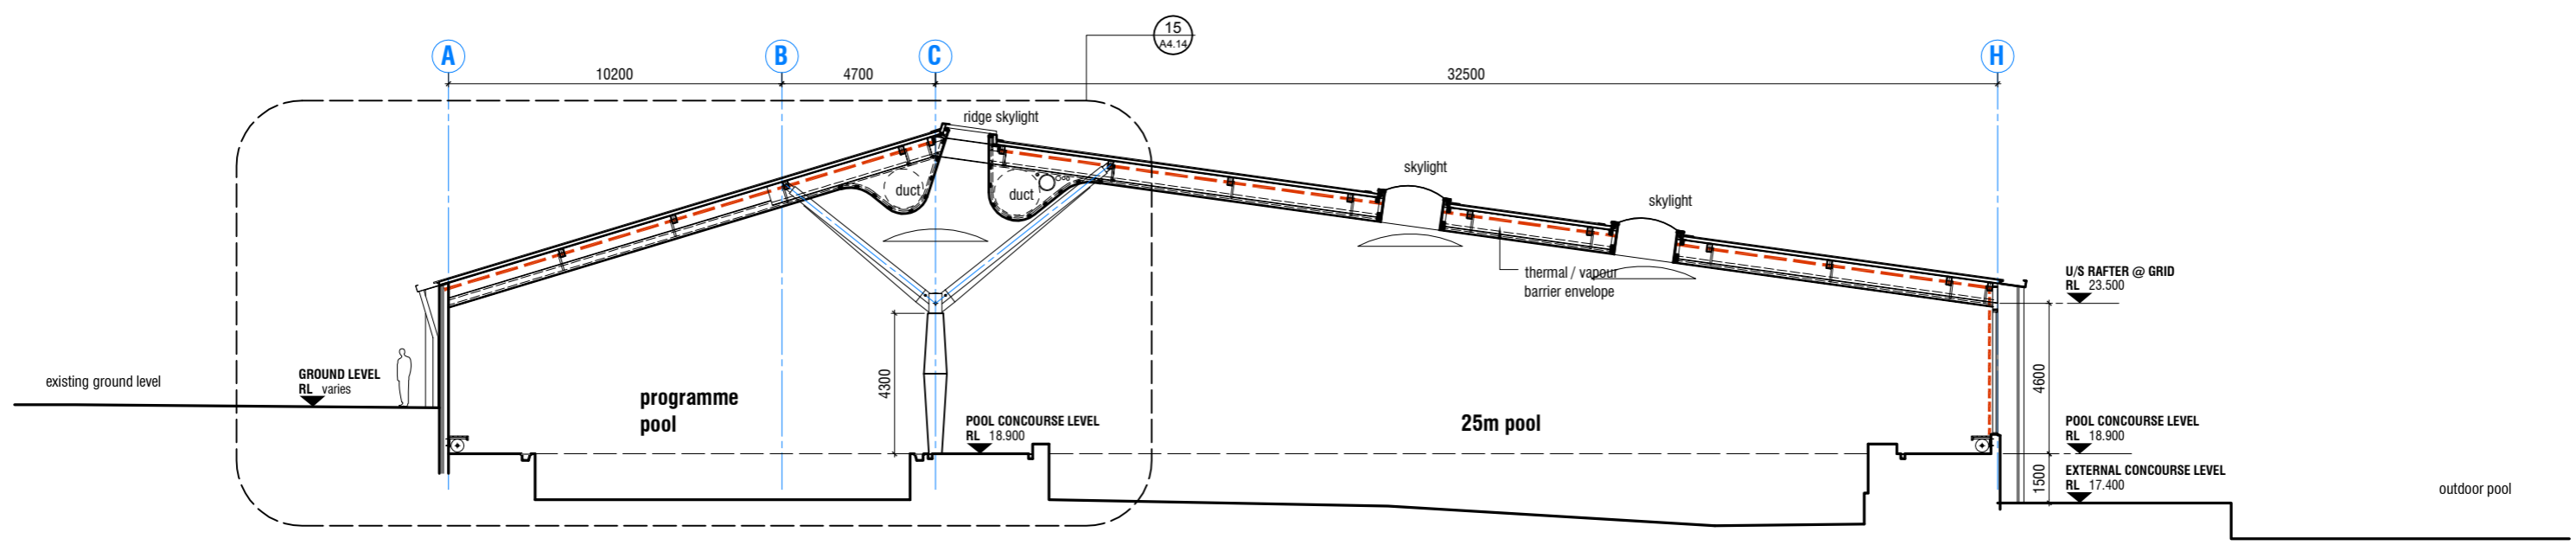

**SECTION 4**  
A2.01

Rev	Date	Description

ISSUED FOR:  
**Tender & Bldg Consent**  
**16.06.10**

**BOON GOLDSMITH BHASKAR BREBNER**  
**team architects**

Boon Goldsmith Bhaskar Brebner Team Architects Ltd  
131 Courtenay Street New Plymouth 4310 New Zealand  
t. +64 6 757 3200 f. +64 6 758 1344  
office@bgb-ta.co.nz www.teamarchitecture.co.nz

Proud to be an event sponsor of **WOMAD**

Job Title  
**Caroline Bay AQUATIC CENTRE**

Te Weka Street Timaru  
for Timaru District Council

Architect	Checked	Drawn	Date
GB	--	--	Nov 2009

Drawing Title  
**CROSS SECTIONS 3 & 4**

Job No.	Drawing No.	Rev.	Print Date
5302	A4.02	0	14.06.10

Scale [A3]  
1:200

ALL CONTRACTORS MUST VERIFY ALL DIMENSIONS ON THE JOB BEFORE COMMENCING ANY WORK. DO NOT SCALE. © COPYRIGHT ON THESE DRAWINGS IS RESERVED.