


STANDARD CROSS SECTION - UNSEALED RURAL ROAD
NOT TO SCALE

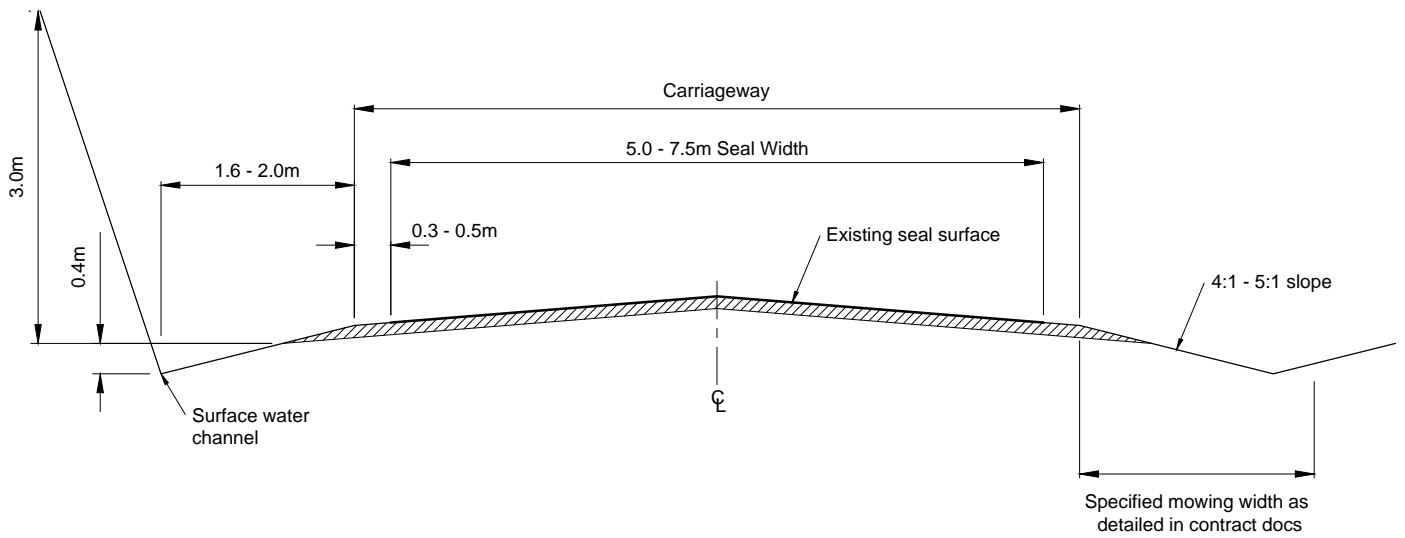


STANDARD CROSS SECTION - SEALED RURAL ROAD
NOT TO SCALE


No.	REVISION	BY	CHK	APP.	DATE
B	Issued for Construction				11/15
A	Issued for Combined Maintenance Contract				7/15

TITLE:
SEALED & UNSEALED RURAL ROADS
MID-SOUTH CANTERBURY ROADING COLLABORATION

ORIGINAL SCALE (A4):	NOT TO SCALE
DRAWING NUMBER:	G-106
REVISION:	B
SHEET:	1 OF 2

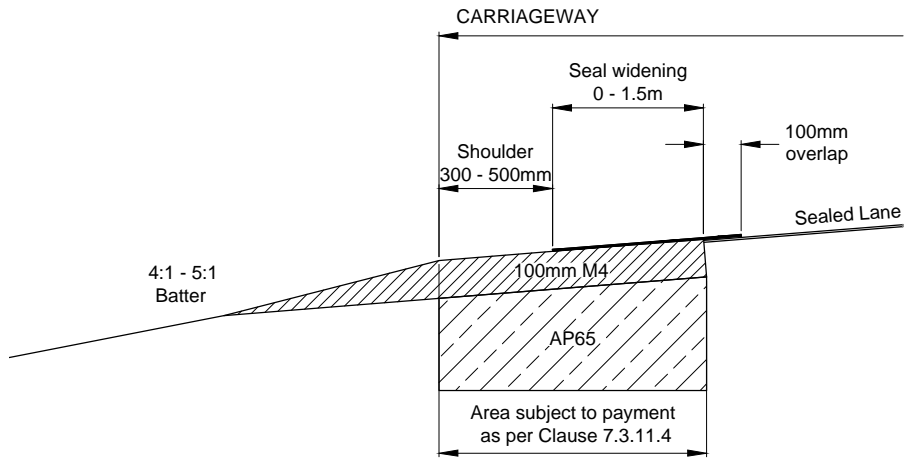

STANDARD CROSS SECTION - SEAL WIDENING
NOT TO SCALE

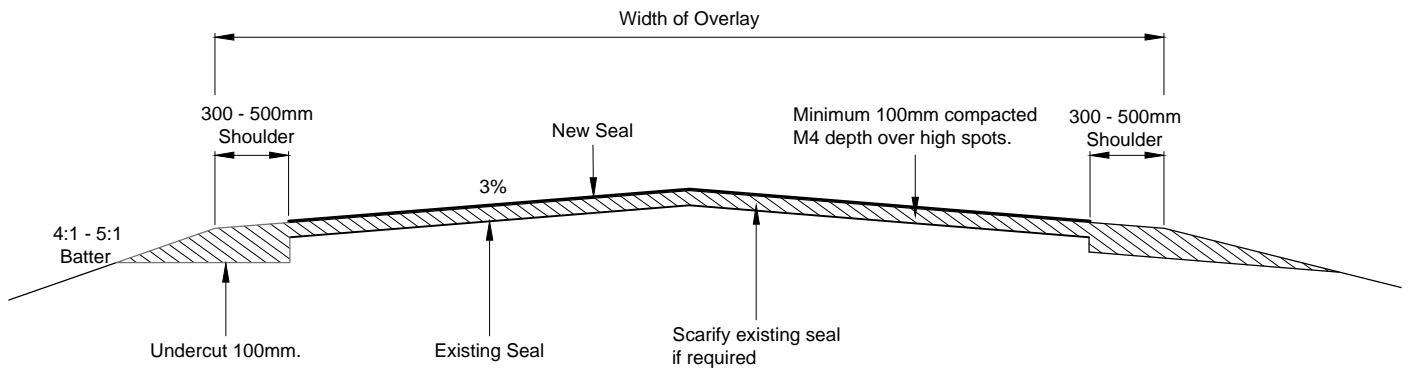

STANDARD CROSS SECTION - SEAL OVERLAY
NOT TO SCALE

No.	REVISION	BY	CHK	APP.	DATE
B	Issued for Construction				11/15
A	Issued for Combined Maintenance Contract				7/15

TITLE:
SEAL WIDENING & SEAL OVERLAY
MID-SOUTH CANTERBURY ROADING COLLABORATION

ORIGINAL SCALE (A4):	NOT TO SCALE
DRAWING NUMBER:	G-106
REVISION:	B
SHEET:	2 OF 2