



TYPE 3
SURFACE CHANNEL CONSTRUCTION

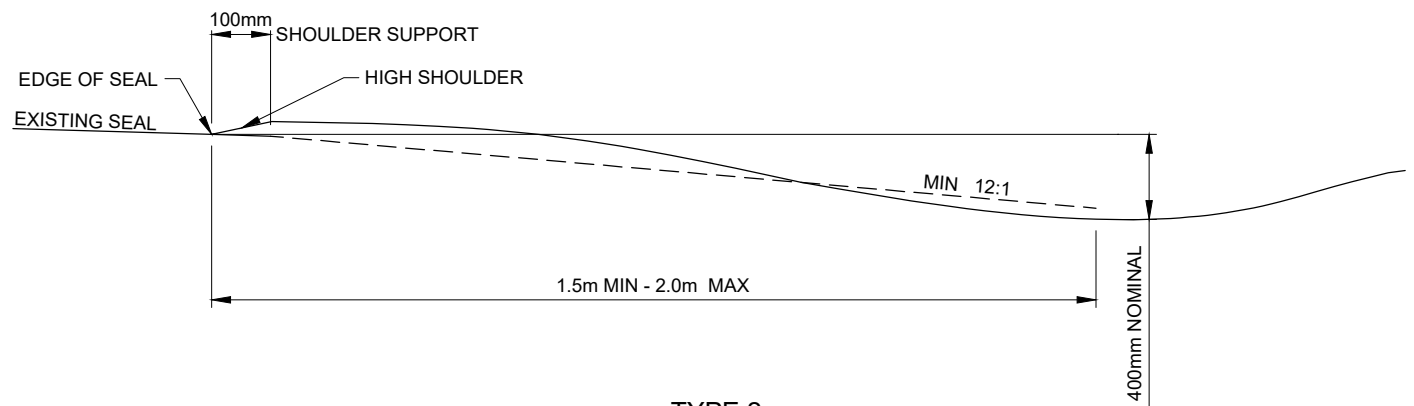

TYPE 2
SURFACE CHANNEL CLEANING

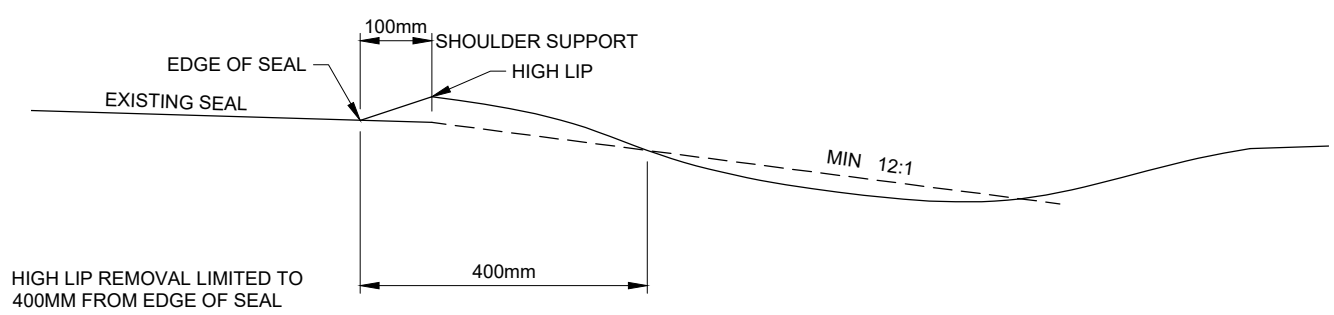

TYPE 1
HIGH LIP REMOVAL

DRAWING USED BY TLA : ADC Y/N TDC Y/N MDC Y/N WDC Y/N	SURFACE CHANNELS & HIGH LIP REMOVAL AORAKI ROADING COLLABORATION	ORIGINAL SCALE (A4): NOT TO SCALE DRAWING NUMBER: <div style="font-size: 2em; font-weight: bold; text-align: center;">G-107</div> SHEET 1 OF 1	REVISION: C																								
<table border="1" style="width:100%; border-collapse: collapse;"> <thead> <tr> <th style="width:5%;">No.</th> <th style="width:45%;">REVISION</th> <th style="width:10%;">BY</th> <th style="width:10%;">CHK</th> <th style="width:10%;">APP.</th> <th style="width:10%;">DATE</th> </tr> </thead> <tbody> <tr> <td>C</td> <td>TITLE BLOCK UPDATED</td> <td>MAT</td> <td>SD</td> <td>AD</td> <td>05/20</td> </tr> <tr> <td>B</td> <td>ISSUED FOR CONSTRUCTION</td> <td>MAT</td> <td>GRP</td> <td>SWD</td> <td>11/15</td> </tr> <tr> <td>A</td> <td>ISSUED FOR MAINTENANCE CONTRACT</td> <td>MAT</td> <td>GRP</td> <td>SWD</td> <td>7/15</td> </tr> </tbody> </table>	No.	REVISION	BY	CHK	APP.	DATE	C	TITLE BLOCK UPDATED	MAT	SD	AD	05/20	B	ISSUED FOR CONSTRUCTION	MAT	GRP	SWD	11/15	A	ISSUED FOR MAINTENANCE CONTRACT	MAT	GRP	SWD	7/15	TITLE: SURFACE CHANNELS & HIGH LIP REMOVAL AORAKI ROADING COLLABORATION		
No.	REVISION	BY	CHK	APP.	DATE																						
C	TITLE BLOCK UPDATED	MAT	SD	AD	05/20																						
B	ISSUED FOR CONSTRUCTION	MAT	GRP	SWD	11/15																						
A	ISSUED FOR MAINTENANCE CONTRACT	MAT	GRP	SWD	7/15																						