



**TYPE 3**  
Surface Channel Construction

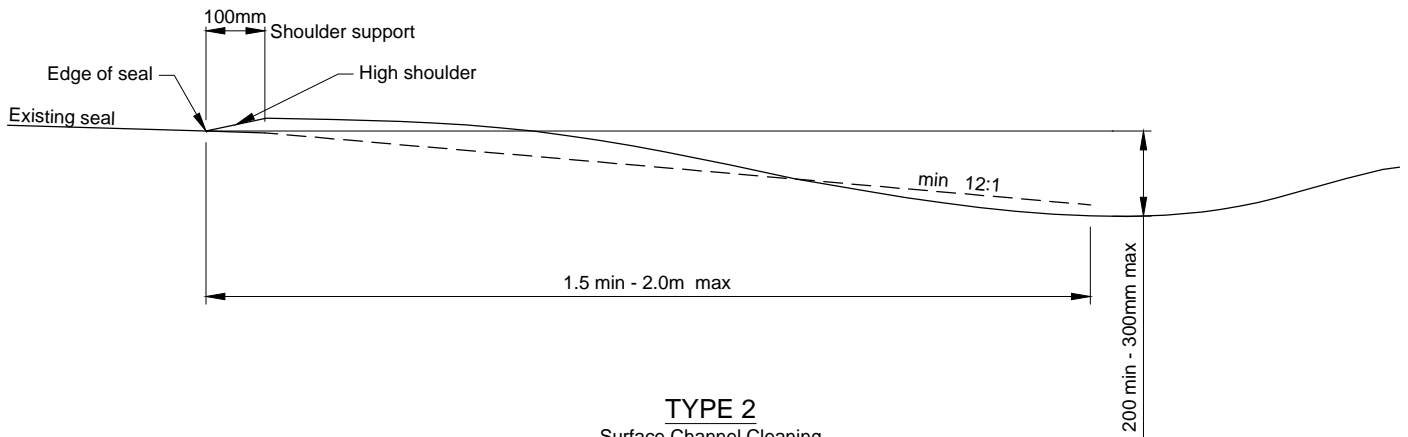

**TYPE 2**  
Surface Channel Cleaning

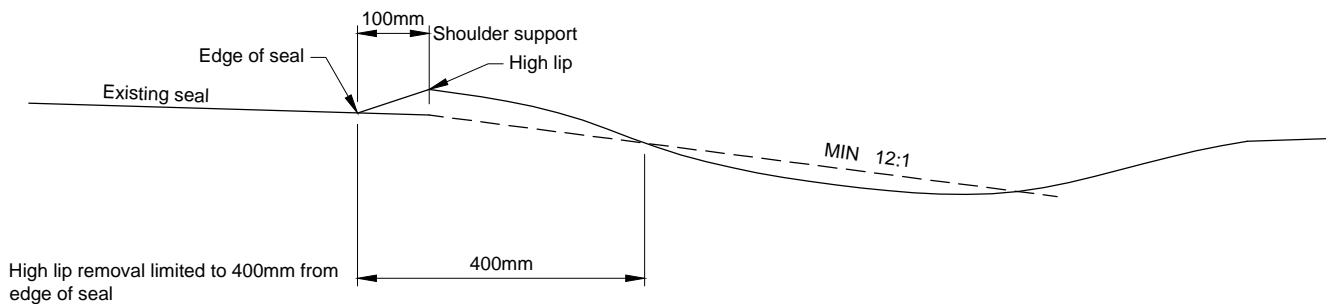


**TYPE 1**  
High Lip Removal


No.	REVISION	BY	CHK	APP.	DATE
B	Issued for Construction	MAT	GRP	SWD	11/15
A	Issued for Combined Maintenance Contract	MAT	GRP	SWD	7/15

TITLE:  
**SURFACE CHANNELS  
& HIGH LIP REMOVAL**  
MID-SOUTH CANTERBURY ROADING COLLABORATION

ORIGINAL SCALE (A4):	NOT TO SCALE
DRAWING NUMBER:	REVISION:
<b>G-107</b>	<b>B</b>
SHEET: 1	OF: 2

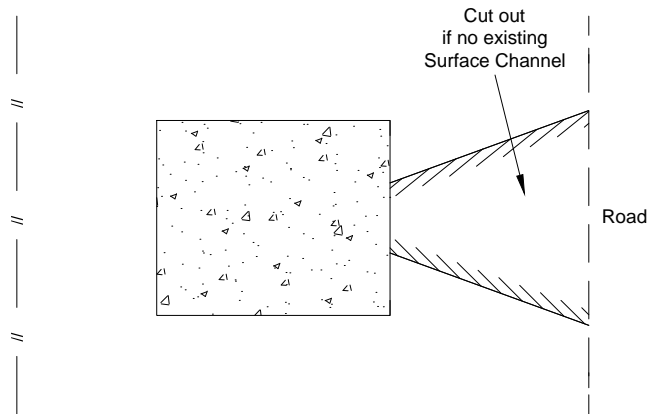

**PLAN**

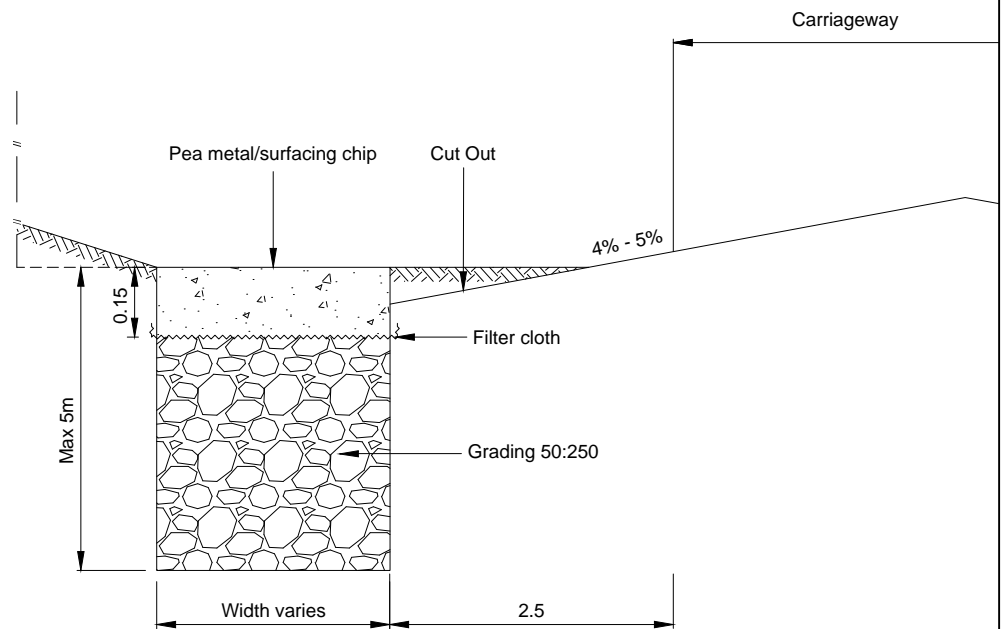

**CROSS SECTION**

No.	REVISION	BY	CHK	APP.	DATE
B	Issued for Construction	MAT	GRP	SWD	11/15
A	Issued for Combined Maintenance Contract	MAT	GRP	SWD	7/15

TITLE:  
**SOAK PIT**  
 MID-SOUTH CANTERBURY ROADING COLLABORATION

ORIGINAL SCALE (A4):	NOT TO SCALE
DRAWING NUMBER:	<b>G-107</b>
REVISION:	<b>B</b>
SHEET:	2 OF 2