










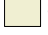



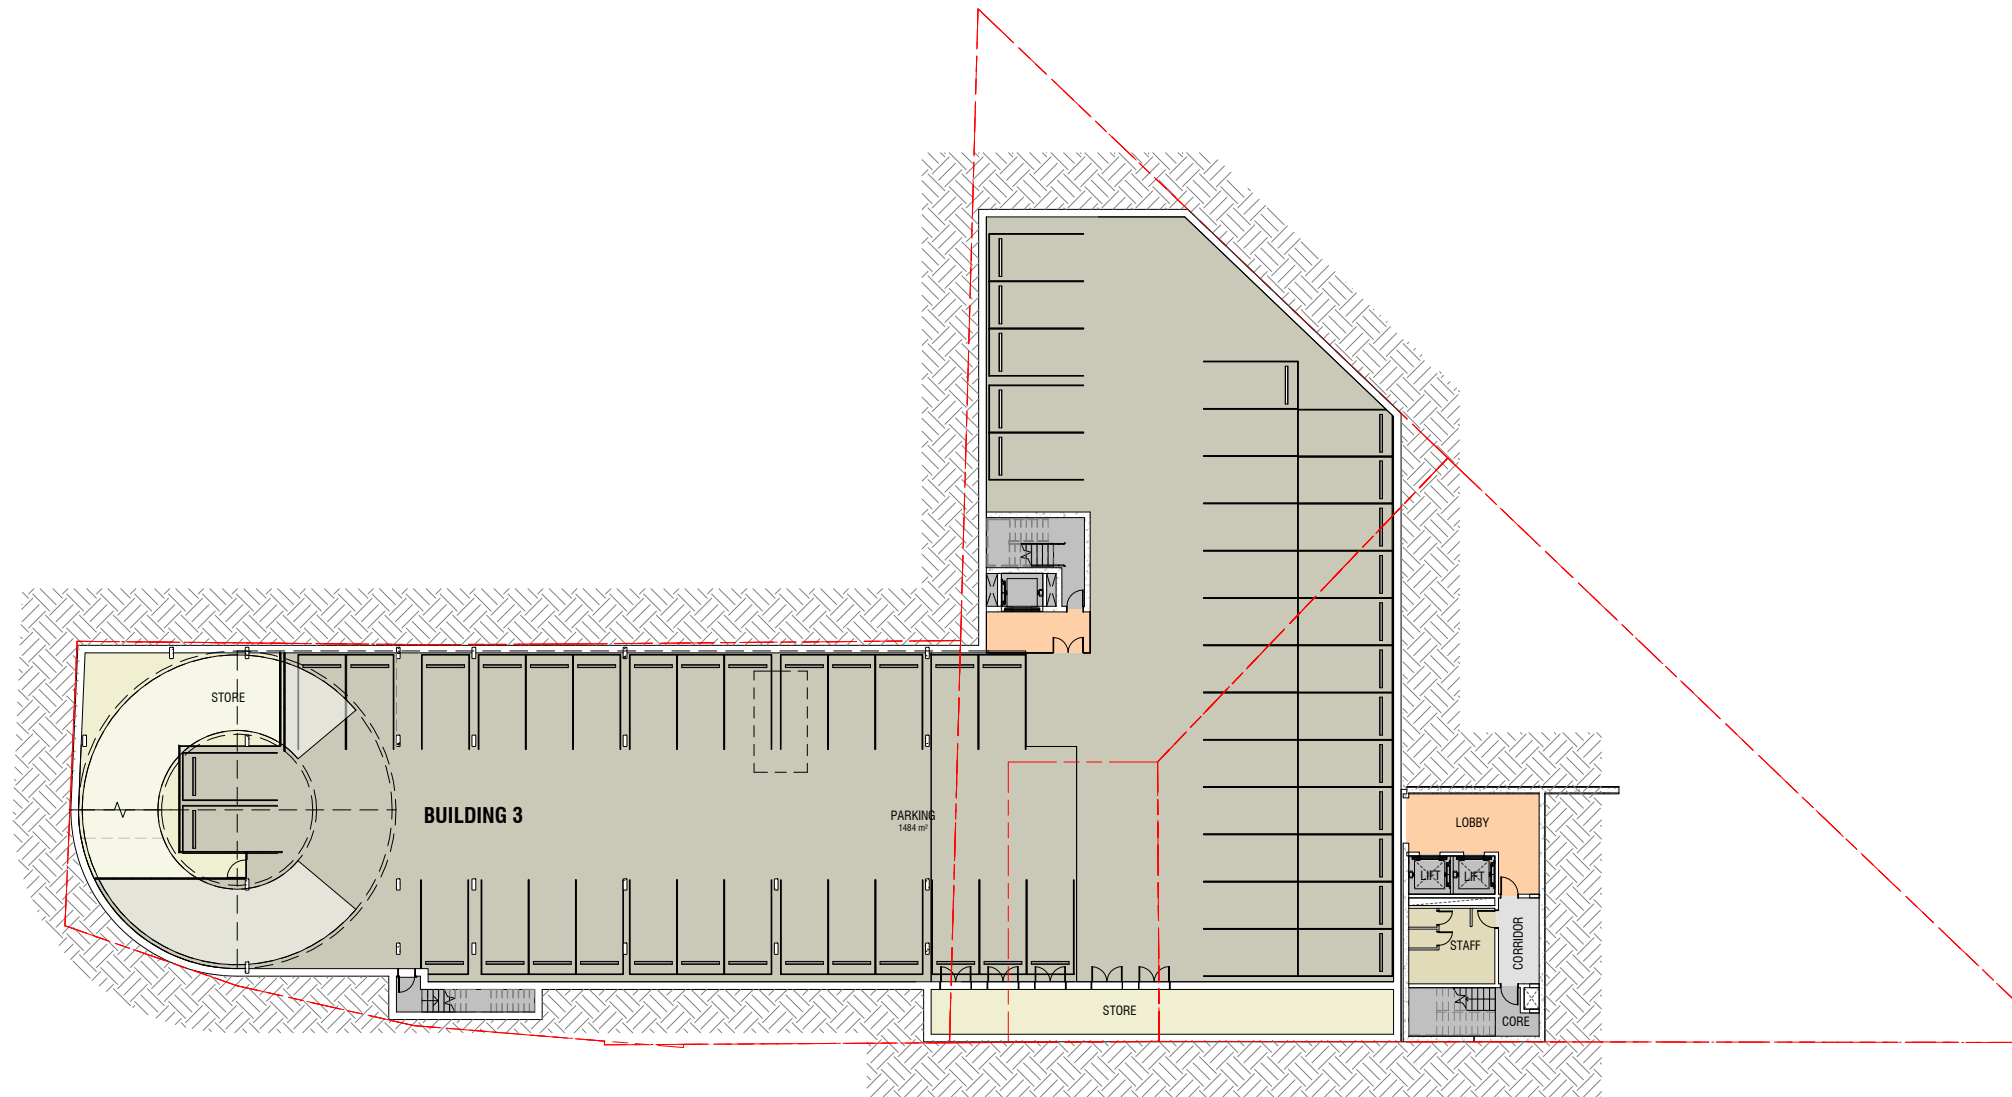
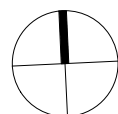


- | | |
|---|--|
|  APARTMENT |  OFFICE |
|  APARTMENT BALCONY |  OFFICE BALCONY |
|  BOH |  OUTDOOR |
|  CIRCULATION |  PARKING |
|  CORE |  RETAIL |
|  FOOD + BEVERAGE |  STORE |
|  HOTEL ROOM |  WC |
|  LOBBY | |



1 B1 + B2 + B3 - BASEMENT PLAN
1:200



B1 + B2 + B3- BASEMENT PLAN

THE BAY HILL - MIXED USE DEVELOPMENT, TIMARU
THEBUCHANGROUP

SK- 1100

915010
JULY 2016



THE BUCHAN GROUP